




NOTE:
STONEY CREEK MAIL AND NEWSPAPER
BOXES WITH POST ARE APPROVED BY
THE WPOA ARCHITECTURAL REVIEW
BOARD. PLEASE CALL 434-325-8533 FOR A
REFERRAL.

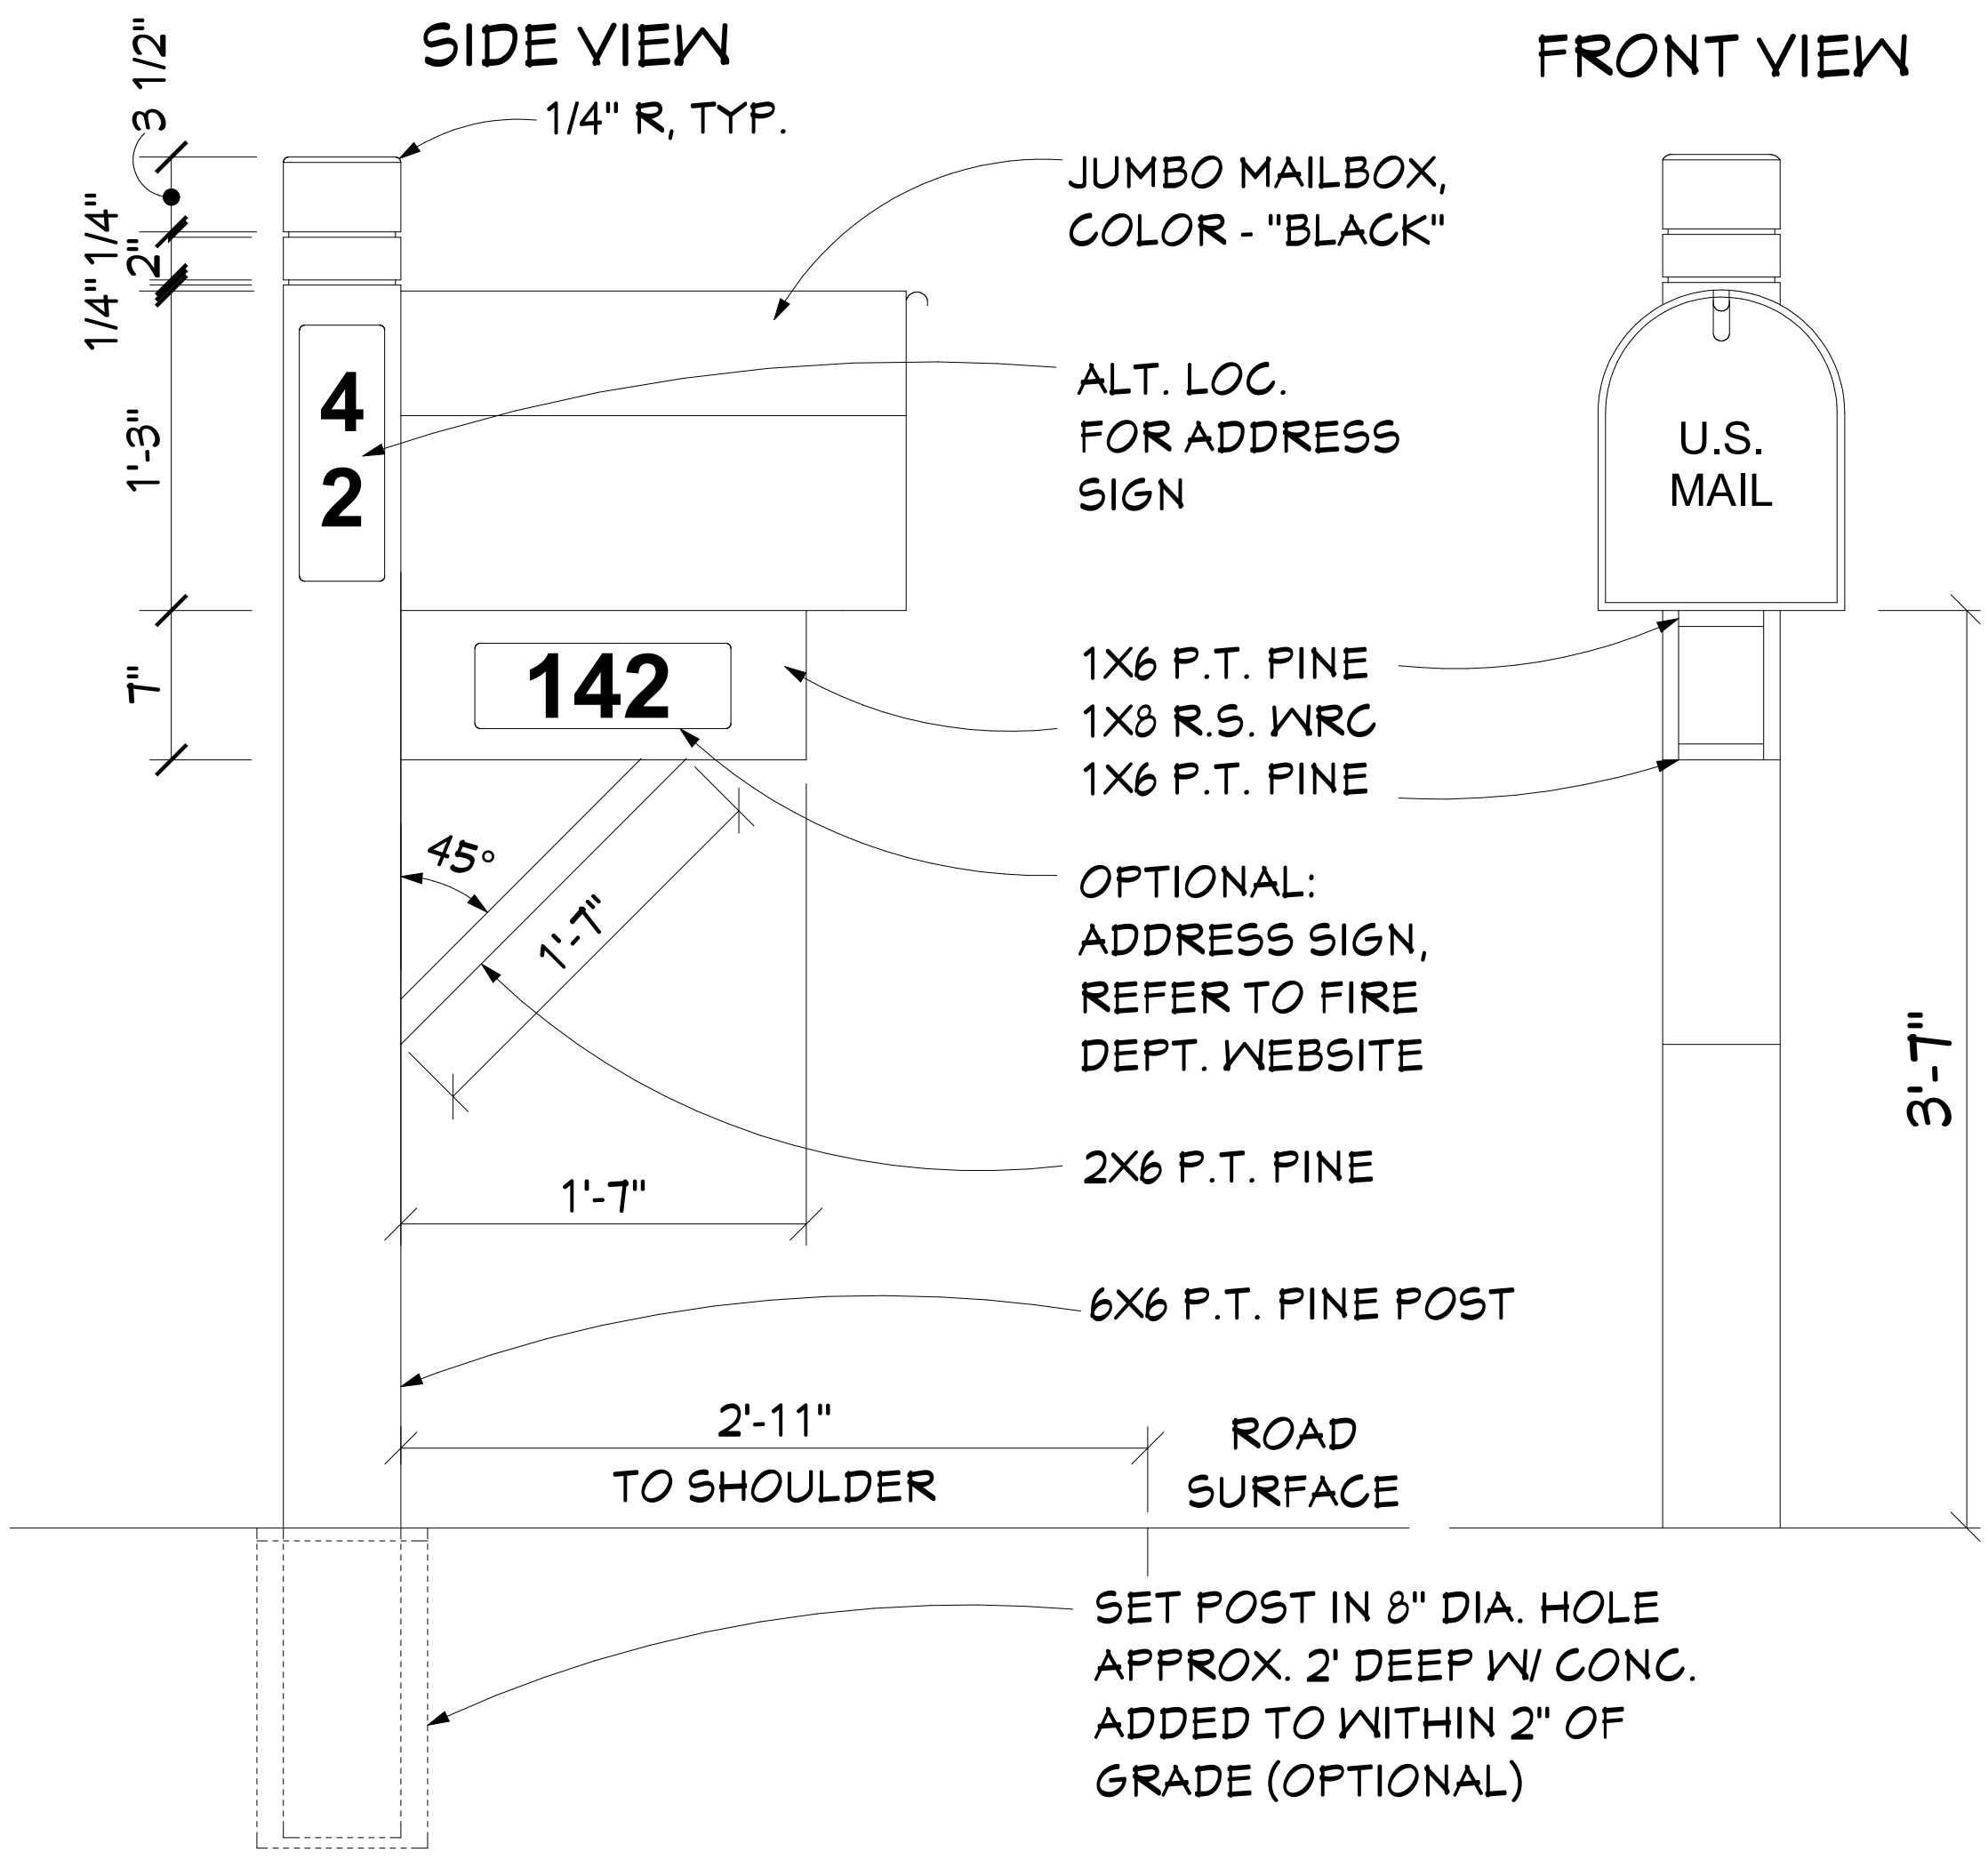

MAILBOX DETAIL
SCALE: NTS